

© This drawing is Copyright. It should not be relied on or used in circumstances other than those for which it was originally prepared and for which Cornwall Council has accepted liability. The user of this drawing accepts no responsibility for any damage to any party other than the person(s) by whom it was commissioned.

NOTES:

1. All dimensions are in metres unless otherwise stated.


REV	DATE	NATURE OF REVISION
PRT	02.12.20	Final Issue
REVISED		



CORNAC SOLUTIONS
 Planning & Survey
 CORNWALL TR16 5EH
 01972 325 313
 www.cornacsltd.co.uk

PROJECT TITLE:
 Treheras Newquay
 Shared Use Path
DRAWING TITLE:
 Plan and Profile
 Eastern Path

SCALE	1:500 @ A1 Profile-As Shown		
PROJECT NUMBER	03.2235	DRAWING NO	
DESIGNED BY	03.2235	APPROVED BY	03.2235
DRAWING NO	03.2235	VOLUME	1 OF 2
EDG NUMBER	CSL	HML	SW020919
DR	CH	ROLE	NUMBER
EDG1065		DRAWING DATE	02/12/20
		SCALE	1:500
		PAPER	A1

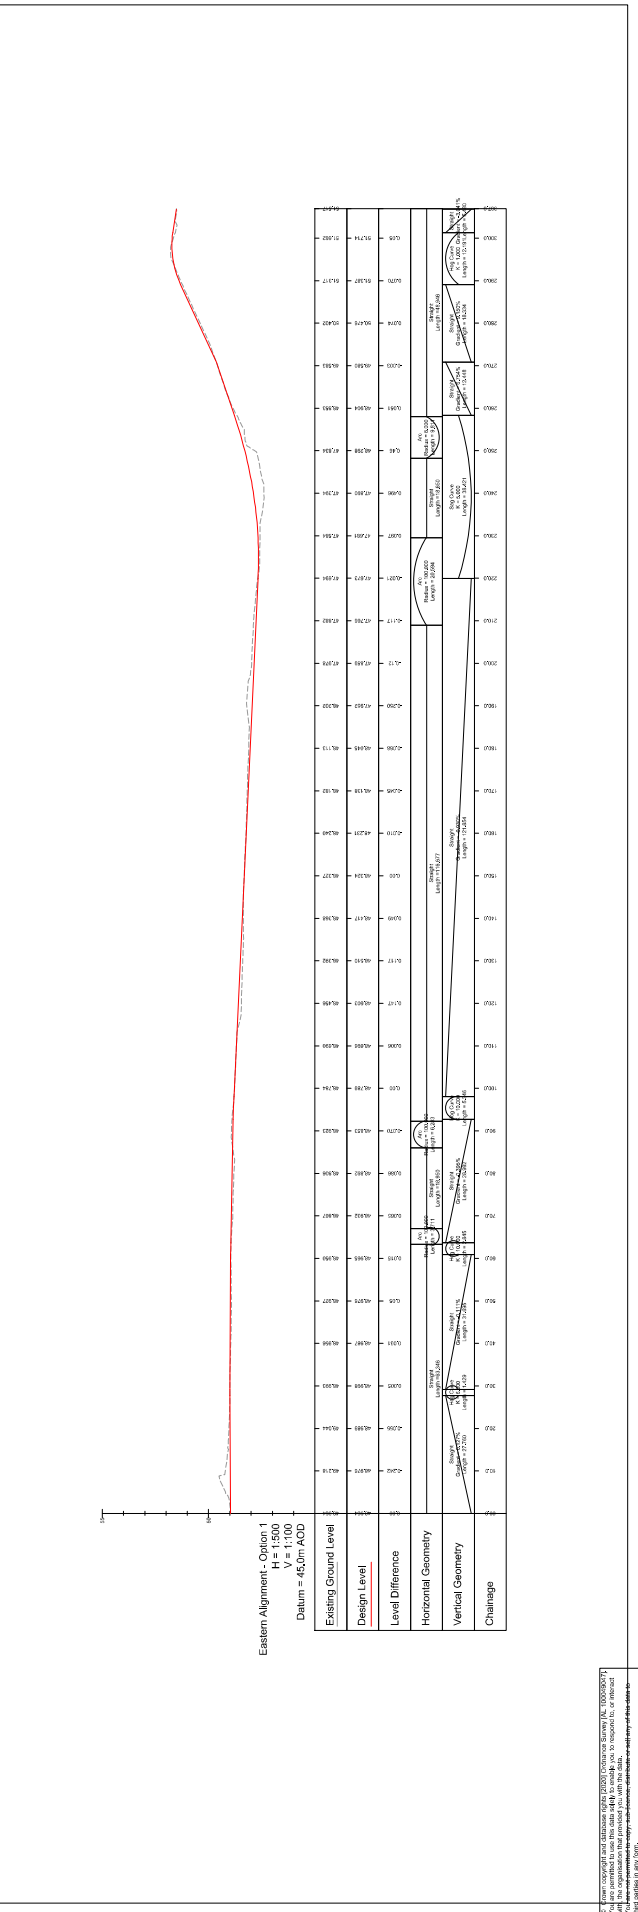

Approved: CORNWALL COUNCIL, TREHERAS, NEWQUAY. OFFICE: (PRELIMINARY DESIGN) DESIGNS, DRAWINGS & PLANNING SERVICES, CORNWALL COUNCIL, BODREAN, ST AGNES, ST AGNES, TR15 3RT