

This drawing is Copyright. It should not be relied on or used in circumstances other than those for which it was originally prepared and for which Cornwall Council has accepted liability. The user of this drawing shall accept responsibility for its drawings to any party other than the person(s) by whom it was commissioned.

**NOTES:**

1. All dimensions are in metres unless otherwise stated.

REV	DATE	NATURE OF REVISION	REVISIONS
P11	02.12.20	Final Issue	




**CORMAC SOLUTIONS**  
 PROJECT MANAGER  
 CORNWALL TR16 6EH  
 01752 322 313  
 www.cormacsol.co.uk

**PROJECT TITLE:**  
 Tretherras Newquay  
 Shared Use Path

**DRAWING TITLE:**  
 Plan and Profile  
 Western Path

SCALE	1:500 @ A1
PROJECT MANAGER	AS
DESIGNED BY	AS
DRAWING NO	03.22.20
EDG	EDG1695
DR	AS
EDG1695	AS

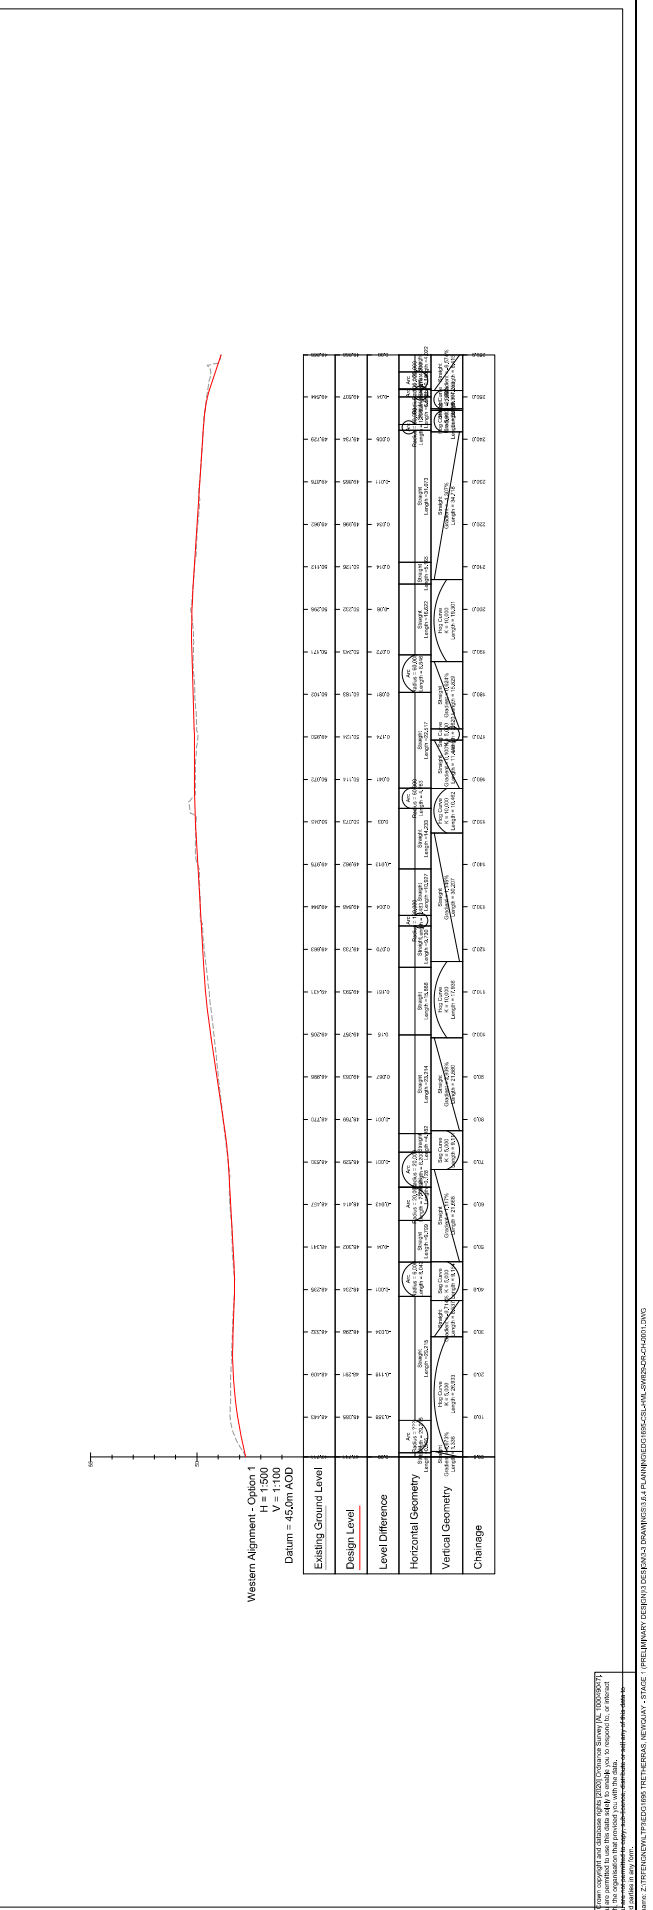

Western Alignment - Option 1  
 V<sub>1</sub> = 1:100  
 V<sub>2</sub> = 1:100  
 Datum = 45.0m AOD